


LOCALITY PLAN
NTS

SCHEDULE OF DRAWINGS	
DRAWING No.	DESCRIPTION
7900/33/01-300	Cover Sheet
CABOOLTURE RIVER DREDGING	
7900/33/01-301	Locality Plan, Notes and Schedule of Drawings
7900/33/01-302	Layout Plan
7900/33/01-303	Centre Line Set Out
7900/33/01-304	Layout Plan - Sheet 1 of 10 - Chainage 0.000 - 800.000
7900/33/01-305	Layout Plan - Sheet 2 of 10 - Chainage 800.000 - 1600.000
7900/33/01-306	Layout Plan - Sheet 3 of 10 - Chainage 1600.000 - 2300.000
7900/33/01-307	Layout Plan - Sheet 4 of 10 - Chainage 2300.000 - 3100.000
7900/33/01-308	Layout Plan - Sheet 5 of 10 - Chainage 3100.000 - 3600.000
7900/33/01-309	Layout Plan - Sheet 6 of 10 - Chainage 3600.000 - 4100.000
7900/33/01-310	Layout Plan - Sheet 7 of 10 - Chainage 4100.000 - 4700.000
7900/33/01-311	Layout Plan - Sheet 8 of 10 - Chainage 4700.000 - 5200.000
7900/33/01-312	Layout Plan - Sheet 9 of 10 - Chainage 5200.000 - 5700.000
7900/33/01-313	Layout Plan - Sheet 10 of 10 - Chainage 5700.000 - 6348.983
7900/33/01-314	Cross Sections - Sheet 1 of 4 - Chainage 0.000 - 1700.000
7900/33/01-315	Cross Sections - Sheet 2 of 4 - Chainage 1800.000 - 3500.000
7900/33/01-316	Cross Sections - Sheet 3 of 4 - Chainage 3600.000 - 5100.000
7900/33/01-317	Cross Sections - Sheet 4 of 4 - Chainage 5200.000 - 6348.983

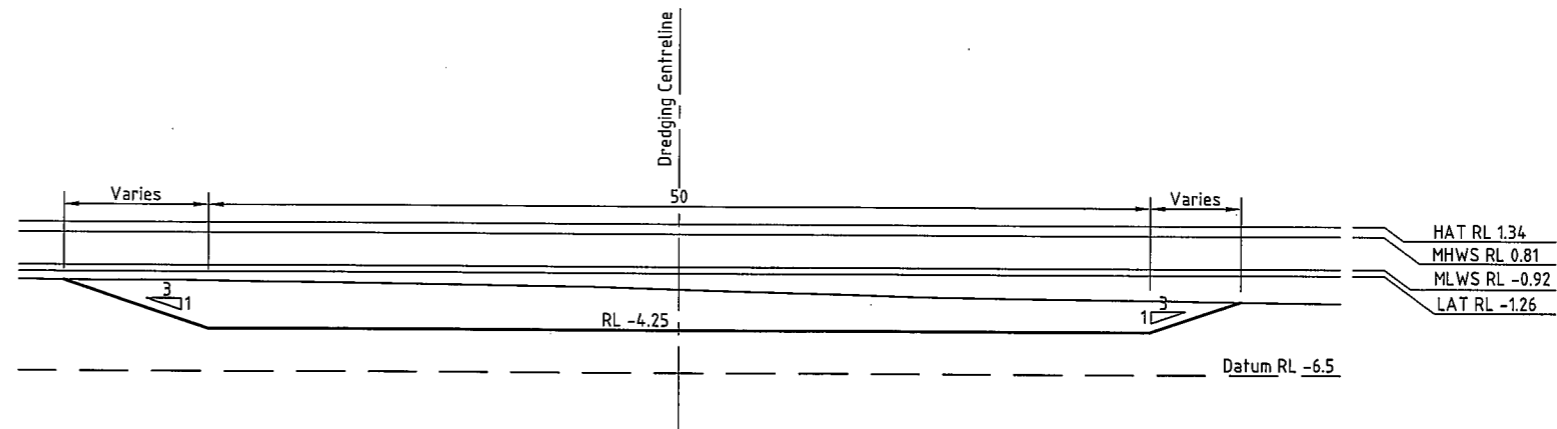

TYPICAL DREDGING SECTION
CH 0.000 - CH 6348.983
Scale 1:200

2.0 0 2.0 4.0 6.0 8.0 10.0m
SCALE BEFORE REDUCTION 1:200

DATE PLOTTED: 20 November, 2007 - 3:58pm

Rv.	DATE	REVISIONS	REC.	APPR.

© Cardno (Qld) Pty Ltd All Rights Reserved 2006.
Copyright in the whole and every part of this drawing belongs to Cardno (Qld) Pty Ltd and may not be used, sold, transferred, copied or reproduced in whole or in part in any manner or form or on any media, to any person other than by agreement with Cardno (Qld) Pty Ltd.
This document is produced by Cardno (Qld) Pty Ltd solely for the benefit of and use by the client in accordance with the terms of the retainer. Cardno (Qld) Pty Ltd does not and shall not assume any responsibility or liability whatsoever to any third party arising out of any use or reliance by third party on the content of this document.

DESIGNED: *[Signature]*
DRAWN: *[Signature]*
CHECKED: *[Signature]*
RECOMMENDED: PROJ. MAN. *[Signature]*
APPROVED: PROJ. DIR. *[Signature]*
RPEQ: 1470
CAD FILE: L:\1990-33\SUB 01\Acad\19-3301-301.dwg
XREF: X-A1-80-SIT FINAL

A1 DATUM: A.H.D.
Cardno
Cardno (Qld) Pty Ltd
Level 1, 5 Gardner Close, Milton 4064
P.O. Box 388, Toowong 4066.
Email: cardno@cardno.com.au
Web: www.cardno.com.au
ACN: 051 074 992

NORTHEAST BUSINESS PARK

NORTHEAST BUSINESS PARK
CABOOLTURE RIVER DREDGING
MARITIME SAFETY QUEENSLAND PREFERRED ALIGNMENT
LOCALITY PLAN, NOTES AND SCHEDULE OF DRAWINGS

DATE: 19-10-2007
DRAWING No: 7900/33/01-301
Rv.